


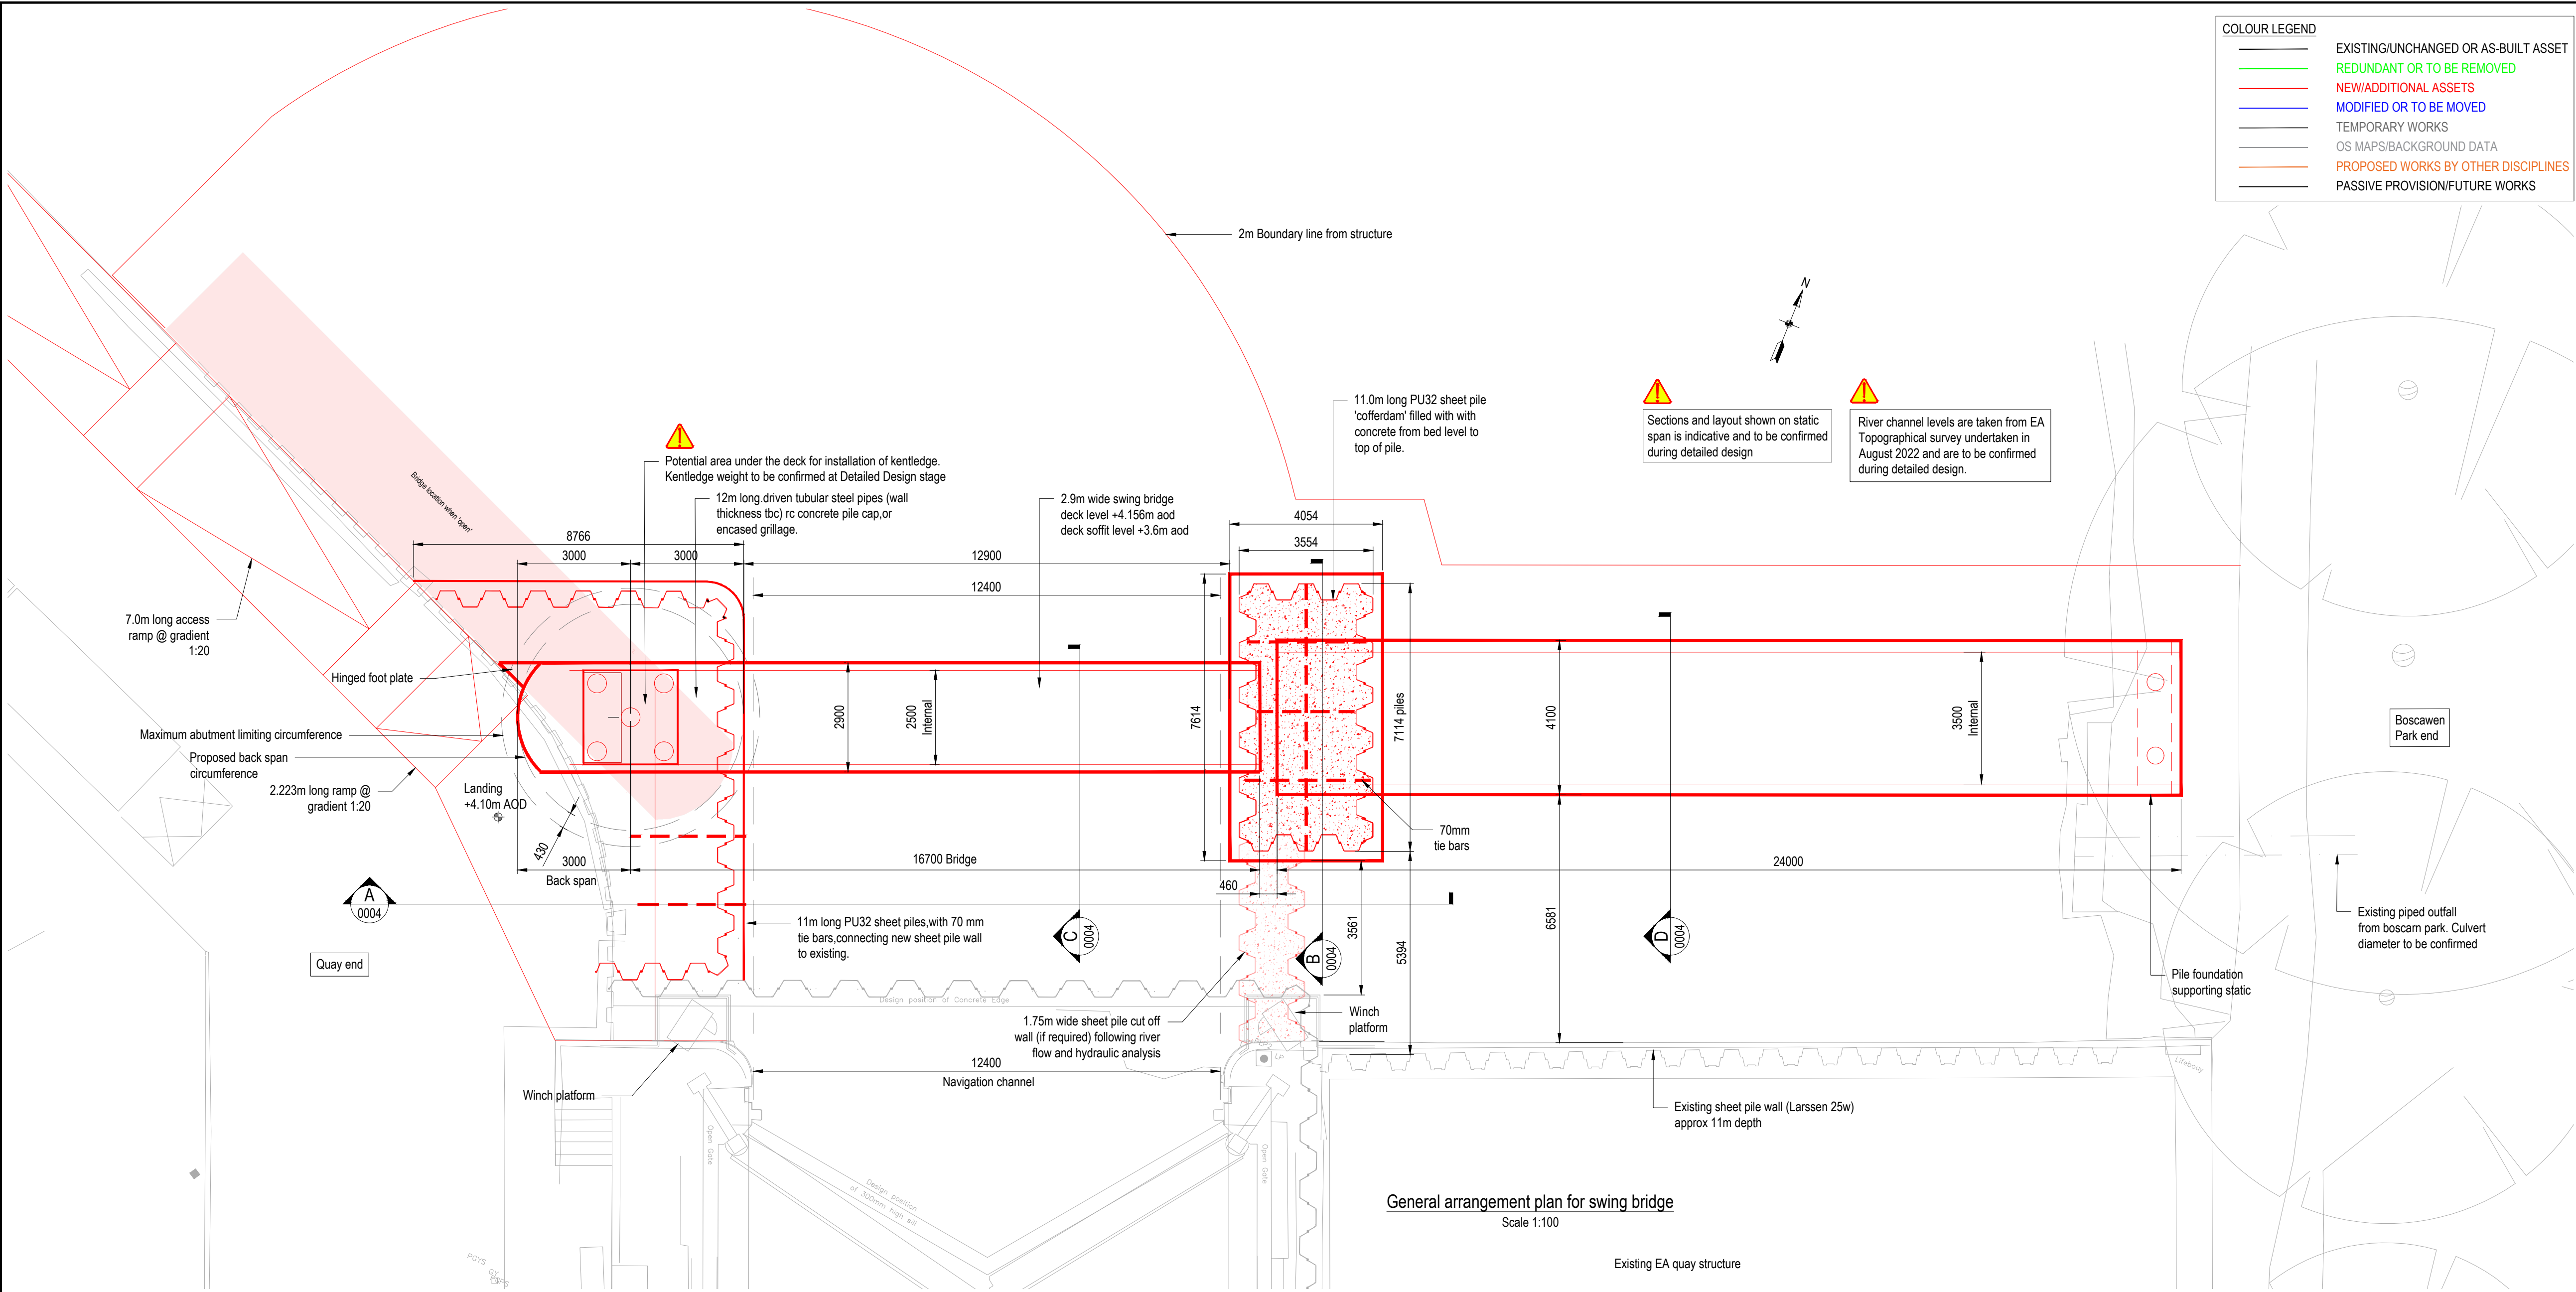

0 2 4 6 8 10m

Scale 1:100

0 1 2 3 4 5m

Scale 1:50


Notes:

- All dimensions are in millimetres unless noted otherwise.
- All levels are in metres above ordnance datum unless noted otherwise.
- All dimensions and levels shall be checked on site prior to any works being put in hand.
- The contractor is responsible for the stability of the existing structure at all times during the works.
- This drawing shall be read in conjunction with all other contract drawings and relevant structural specifications.
- Any discrepancies between the information given shall be brought to the attention of the engineer as soon as possible.
- All materials used in the works shall be to British Standards or other applicable specifications.
- All work is to be carried out to B.S. codes of practice and in accordance with good workmanship practice.
- All proprietary materials used in the works shall be used in complete accordance with the manufacturers recommendations.
- All buried, surface and overhead service information contained within this drawing is shown indicatively. The services shown may not represent the entirety of all services that may be encountered. All source information should be referred to prior to undertaking works on site. Crouch Waterfall accept no responsibility for omissions or errors in the positioning of the services present on site. Refer to all related engineering drawings, forms and specifications for further information. Refer to the residual/designers risk assessment for actions to minimise and mitigate risk associated with known and unknown services on site.

DESIGN FREEZE 02/12/2025

Note: Preliminary design and structural form dimensions indicative. To be confirmed by detailed design.

Information

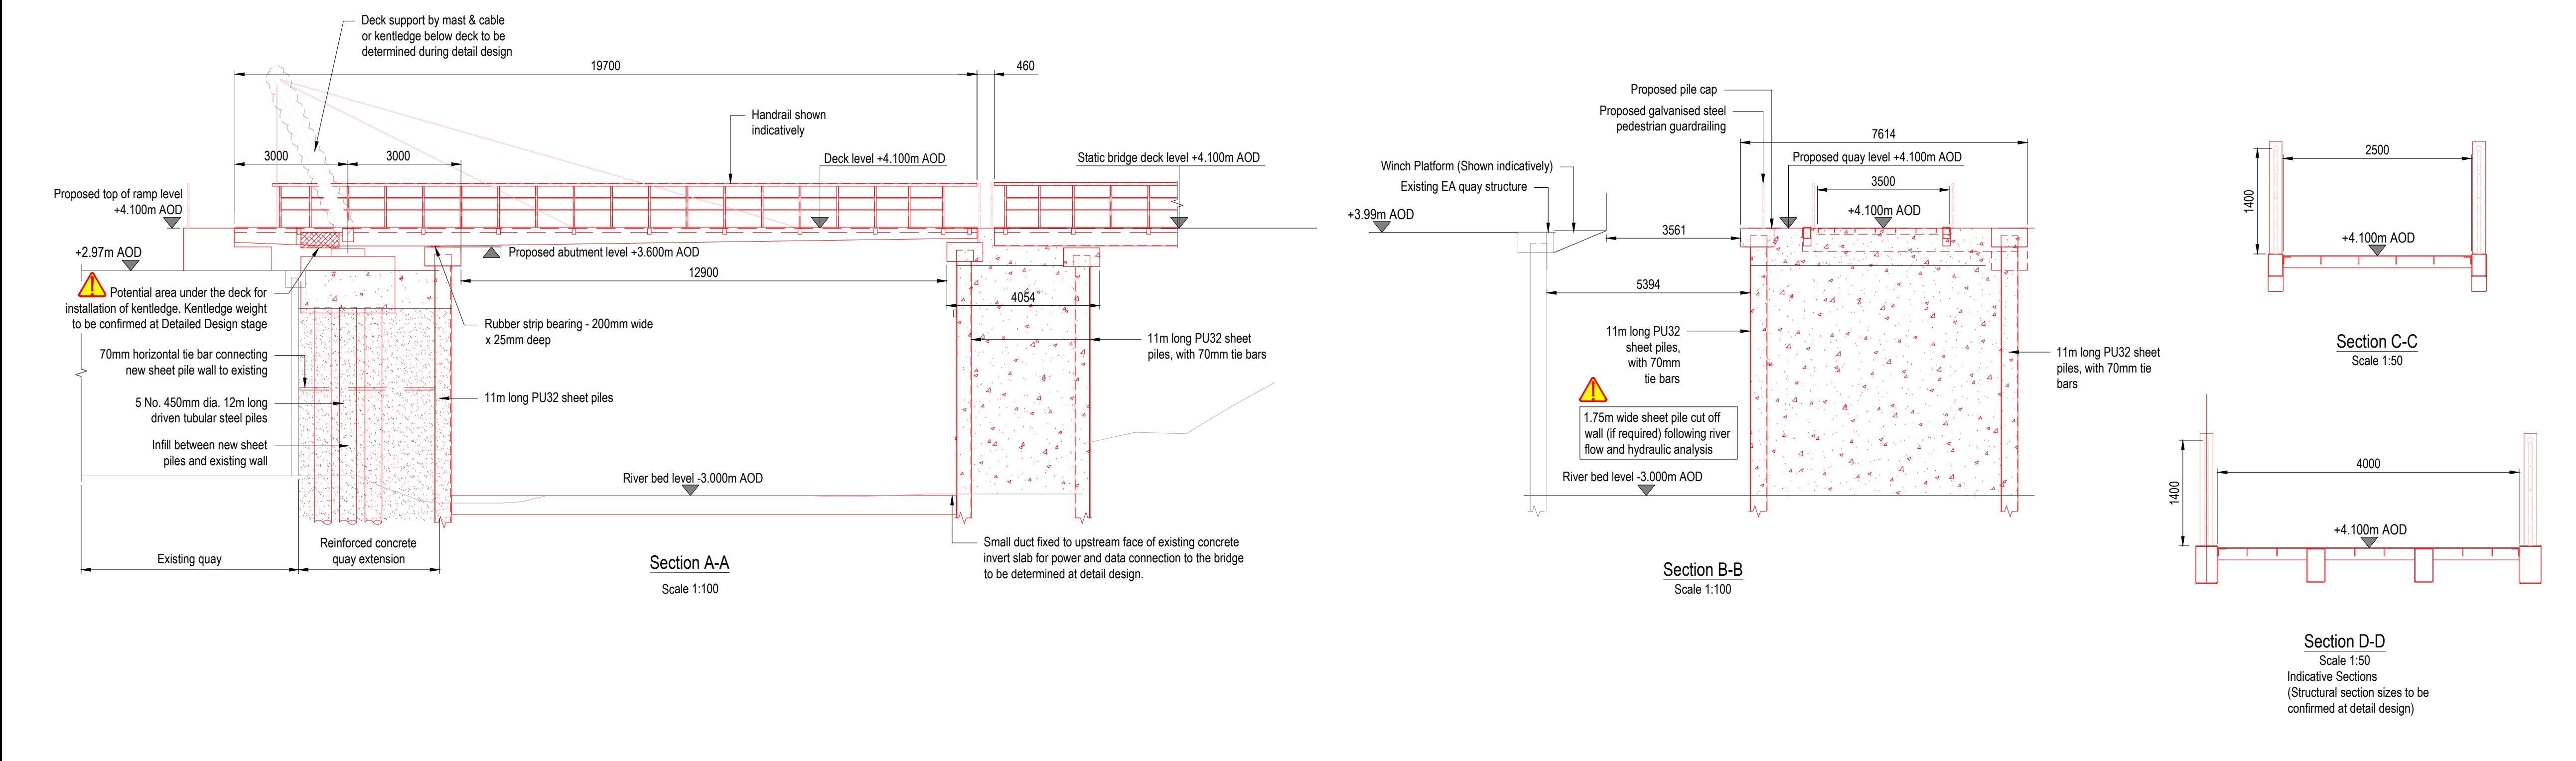

P03	Issued for information	JD	AM	AM	02/12/2025
P02	Issued for information	TC	AM	AM	02/12/2025
P01	Issued for information	HD	AM	AM	27/11/2025
Rev	Description	Drn	Chk	App	Date

First Floor
Anchor Court North
Keen Road
Cardiff
CF24 5JW

Tel 07971 032018 & 07530 065952
cardiff@crouchwaterfall.co.uk

Client

CORNWALL COUNCIL
one and all • omen hag all

TRURO
A CITY CONNECTED

Project Title

Lighterage Quay Bridge

Drawing Title

Preliminary Design
General Arrangement -
Environmental Statement

Drawn	Chk	App	Date	Scale	Rev	SC
TC	AM	AM	Oct '25	As shown at A1	P03	NA

Drawing Number

25365C-CWA-WLS-XXX-DRG-C-0004