


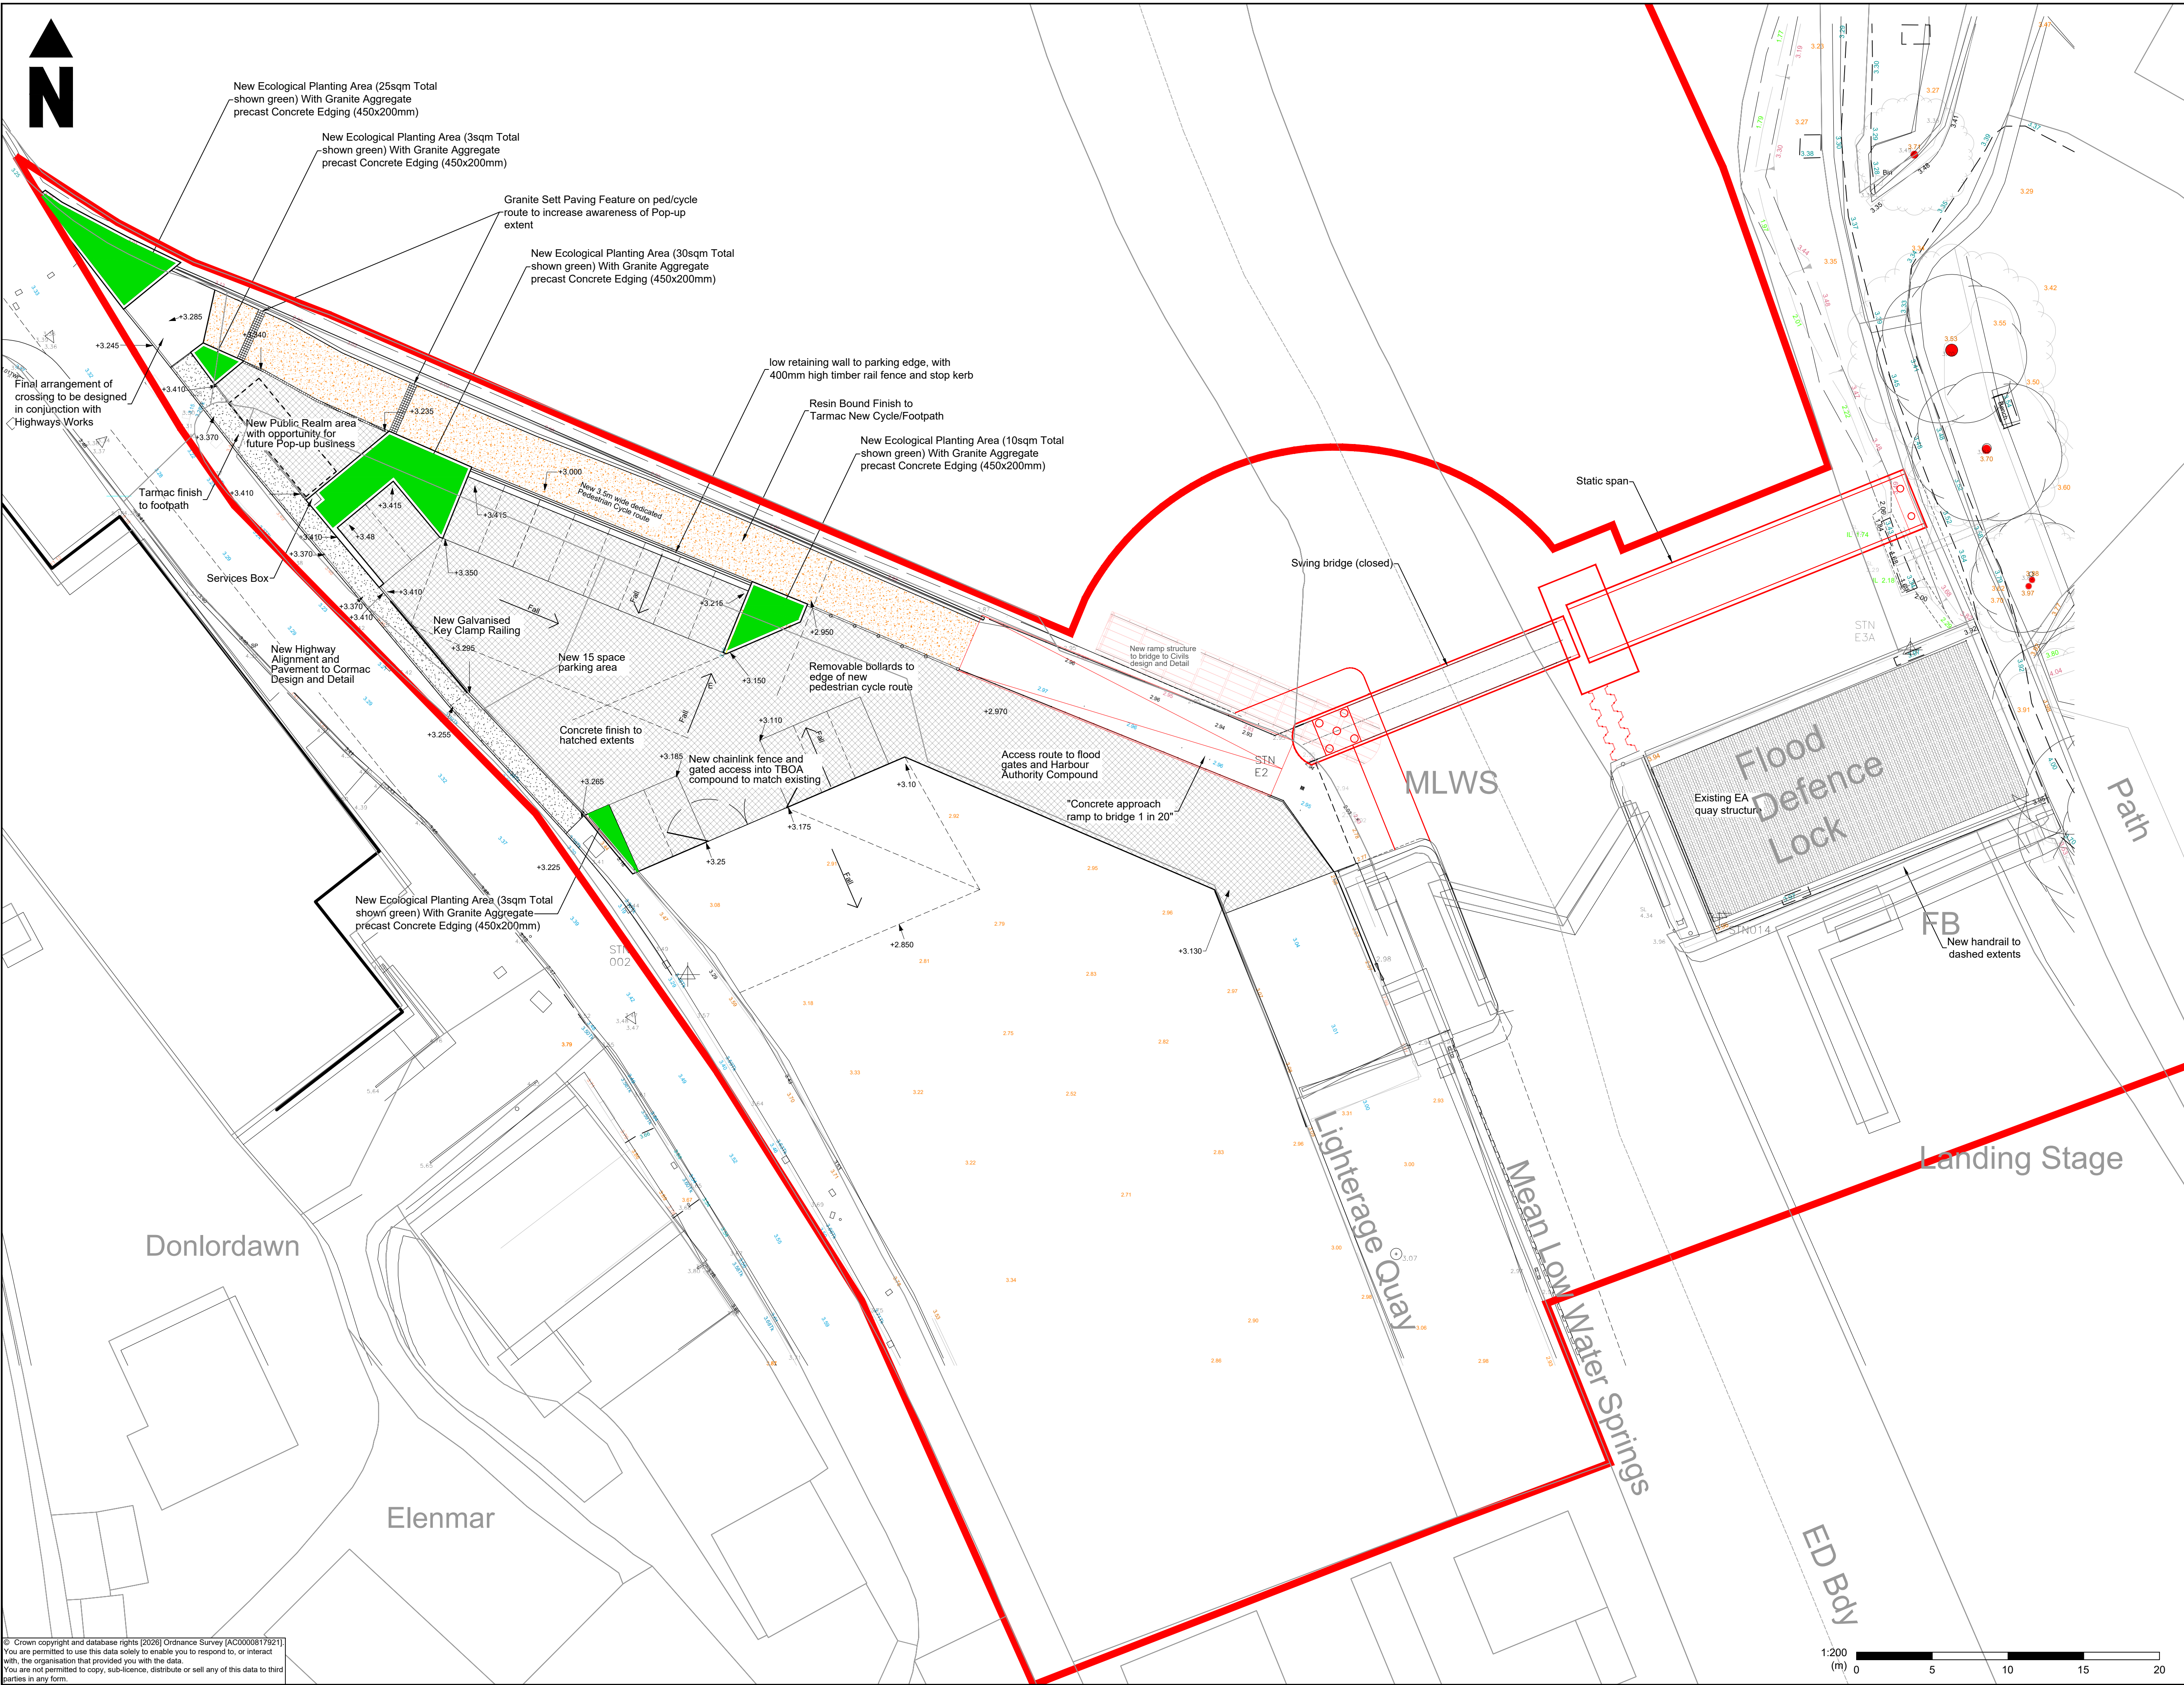

© This drawing is Copyright. It should not be relied on or used in circumstances other than those for which it was originally prepared and for which Cornwall Council was originally commissioned. Cornwall Council accepts no responsibility for this drawing to any party other than the person(s) by whom it was commissioned.

NOTES:

1. All dimensions are in metres unless otherwise stated.
2. Do not scale from this drawing.
3. Indicative level to be confirmed during detailed design.
4. Information provided by UKHO (United Kingdom Hydrographic Office)

KEY:

Statutory boundary

NOTES:

IMPORTANT NOTE: This drawing was based on existing drawing reference 3811-PBWC-02-XX-DR-A-1311 revision P5 (2024) by Poynton Bradbury Wynter Cole Architects and MWJV. Cormac only replaced the previous lifting bridge option and replaced it with the current swing bridge proposal.

REV	DATE	NATURE OF REVISION
P02	14.05.26	General amendments
P01	21.04.26	First Issue

REVISIONS

CORNWALL COUNCIL
one and all • onen hag oll

CORMAC
Cormac's Framework 2023 - 2032 supported by

MOTT MACDONALD

wsp

**A DIVISION OF CORSERV
A CORNWALL COUNCIL COMPANY**

PROJECT TITLE:
Truro Town Deal
Lighterage Quay Bridge And Public Realm

DRAWING TITLE:
General Arrangement

SCALE:
1:200 @ A1

PROJECT MANAGER:	AT	DRAWN BY:	ST
CHECKED:	DLG	21.04.26	APPROVED: AT
21.04.26		21.04.26	

DRAWING NO:		PROJECT		ORIGINATOR		VOLUME		LOCATION	
Infra25-287	-	CSL	-	SGN	-	SW832435	-		
TYPE		ROLE		NUMBER		SUITABILITY		REVISION	
DE	-	S	-	0003					

PROJECT REF:	DRAWING STATUS:	SUITABILITY:	REVISION:
Infra25-287	Feasibility	S3	P02

Plot Date: 14 May 2026

© Crown copyright and database rights [2026] Ordnance Survey [AC0000817821]. You are permitted to use this data solely to enable you to respond to, or interact with, the organisation that provided you with the data. You are not permitted to copy, sub-licence, distribute or sell any of this data to third parties in any form.

Filename: \\C:\ROOT\PTES\SC\GROUPS\INFRASTRUCTURE\01 - PROJECTS\INFRA25-287 LIGHTERAGE SWING BRIDGE - PRELIMINARY DESIGN & TWAO\02 DESIGN\04 DESIGN\01 DRAWINGS\02 DRAWINGS\03 SGN\INFRA25-287-CSL-SGN-SW832435-DE-S-0003.DWG